


Systemskizze Dachaufbau Bestand

Eichborndamm 70,72 + Kienhorststr. 155/157

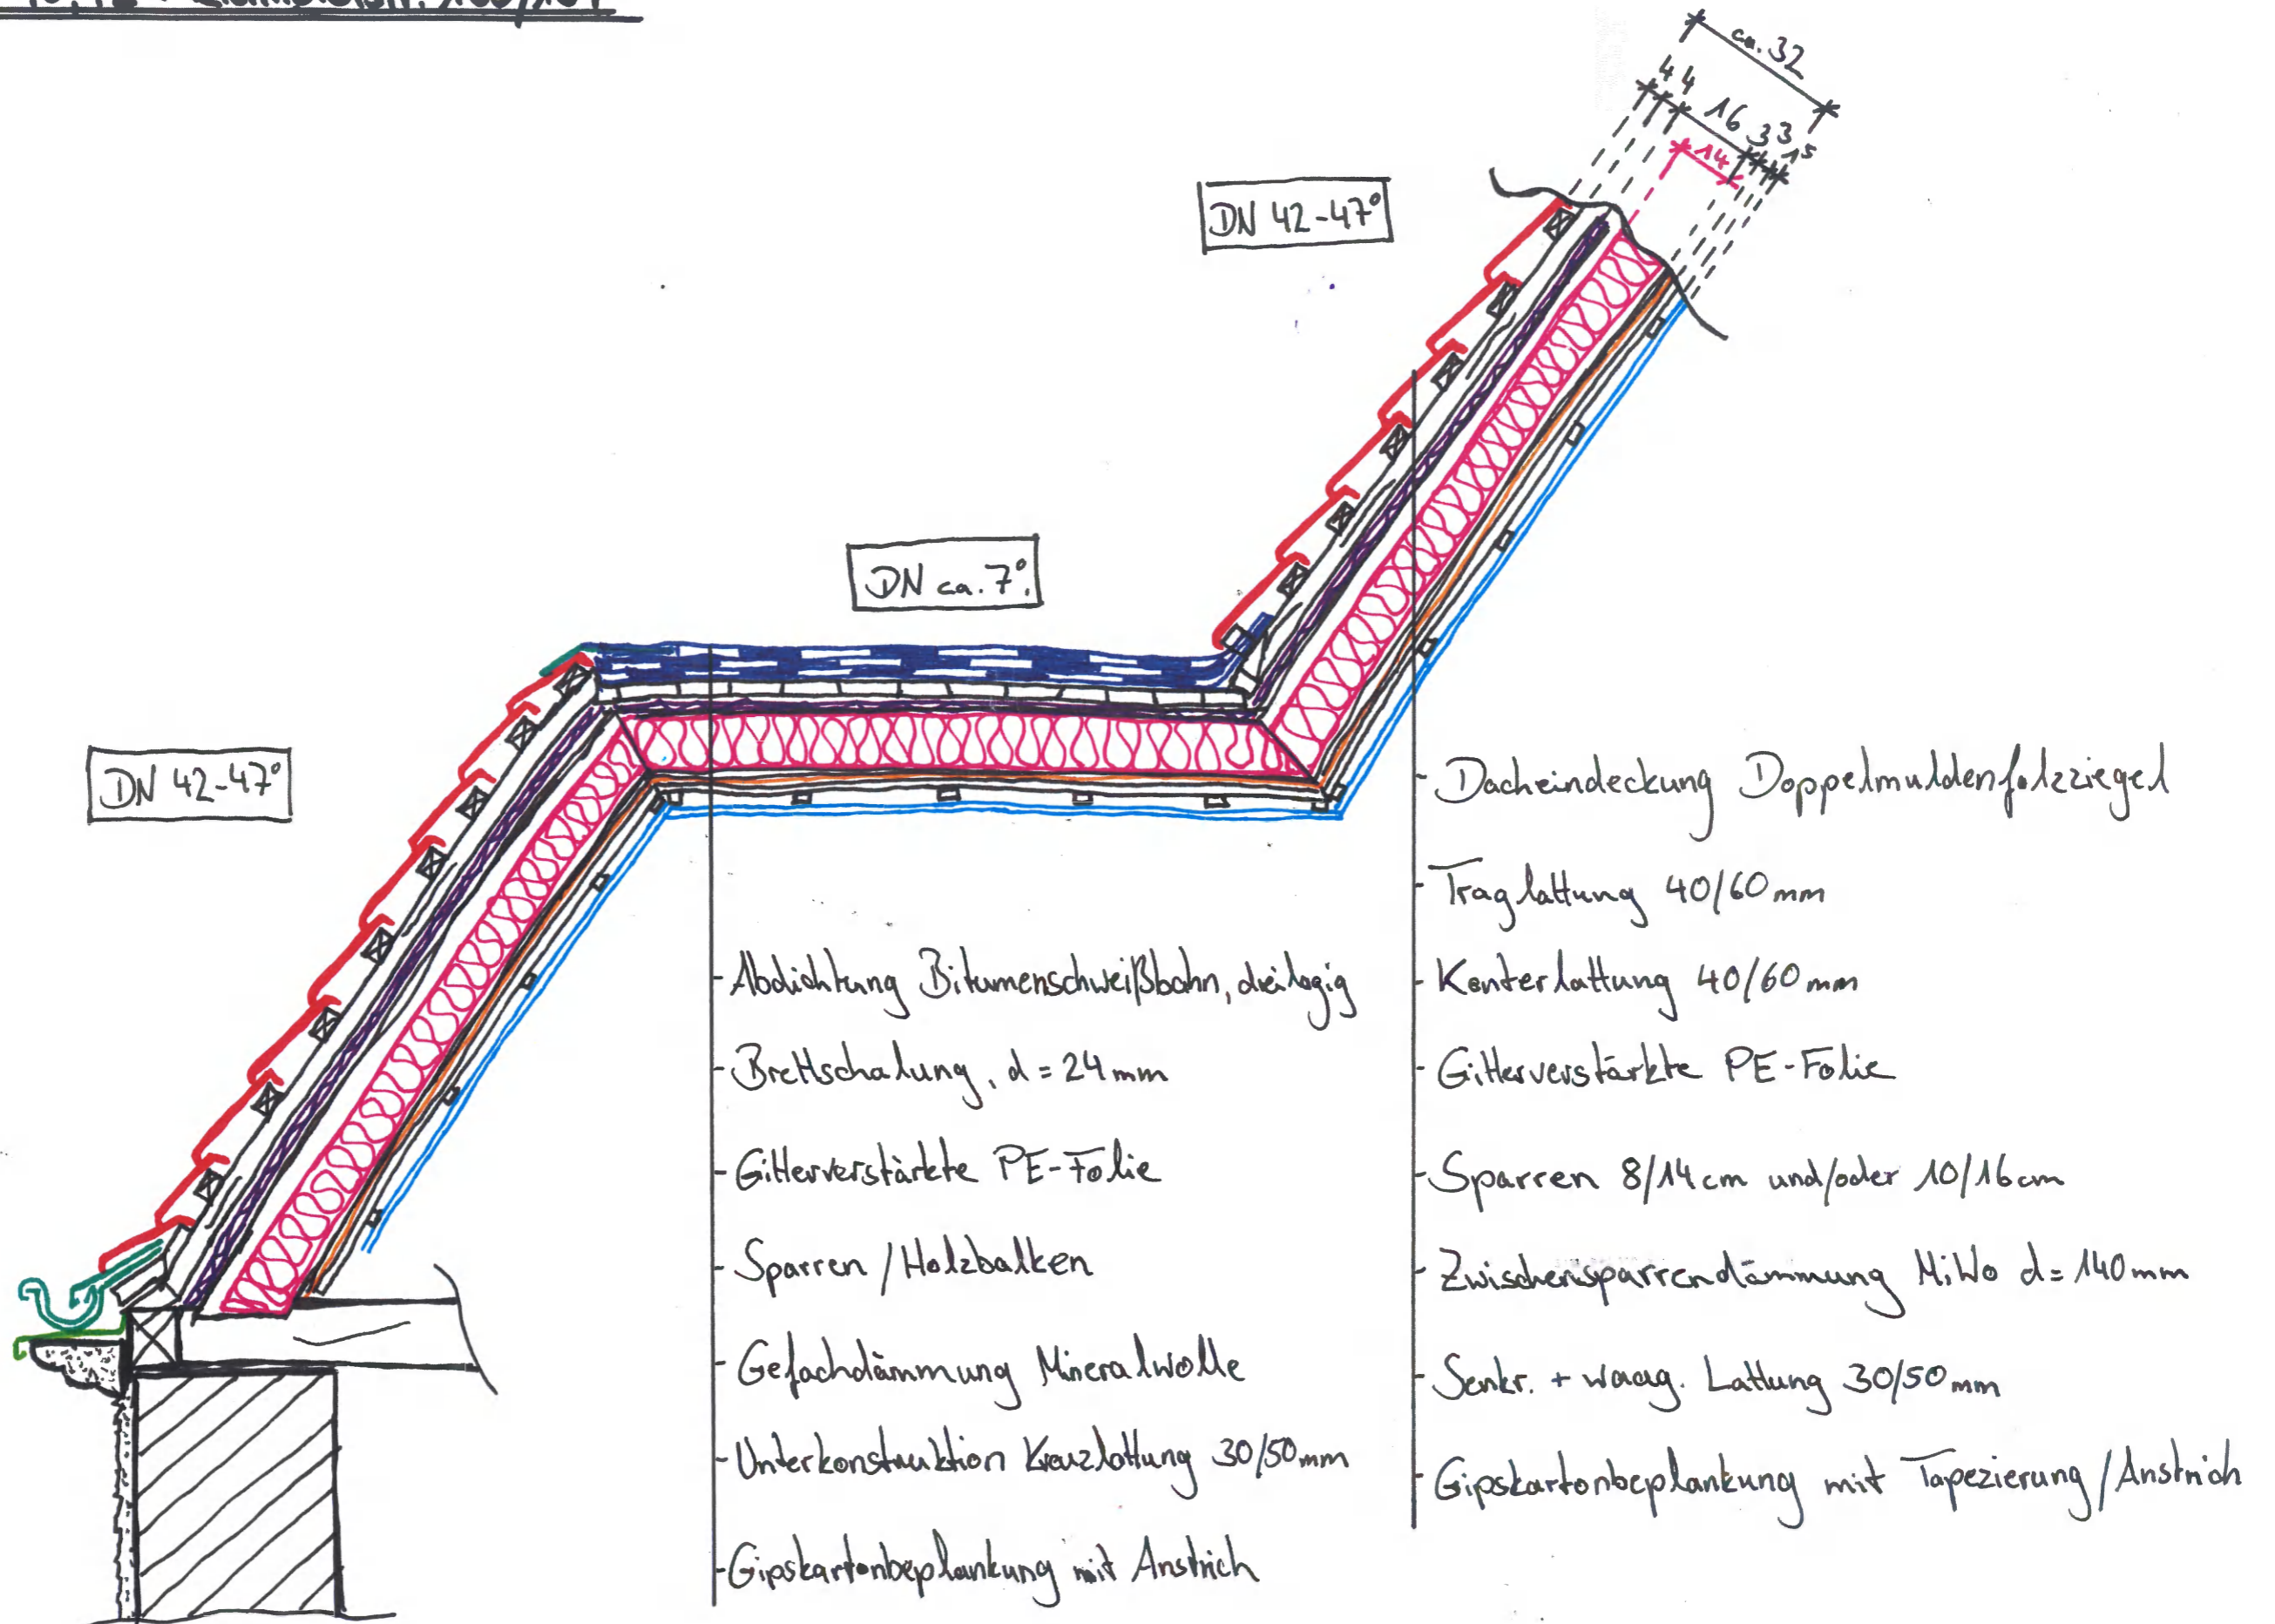

13/08/24

[Signature]